


DETAIL PLAN  
SCALE (A1) 1:1000  
SCALE (A3) 1:2000

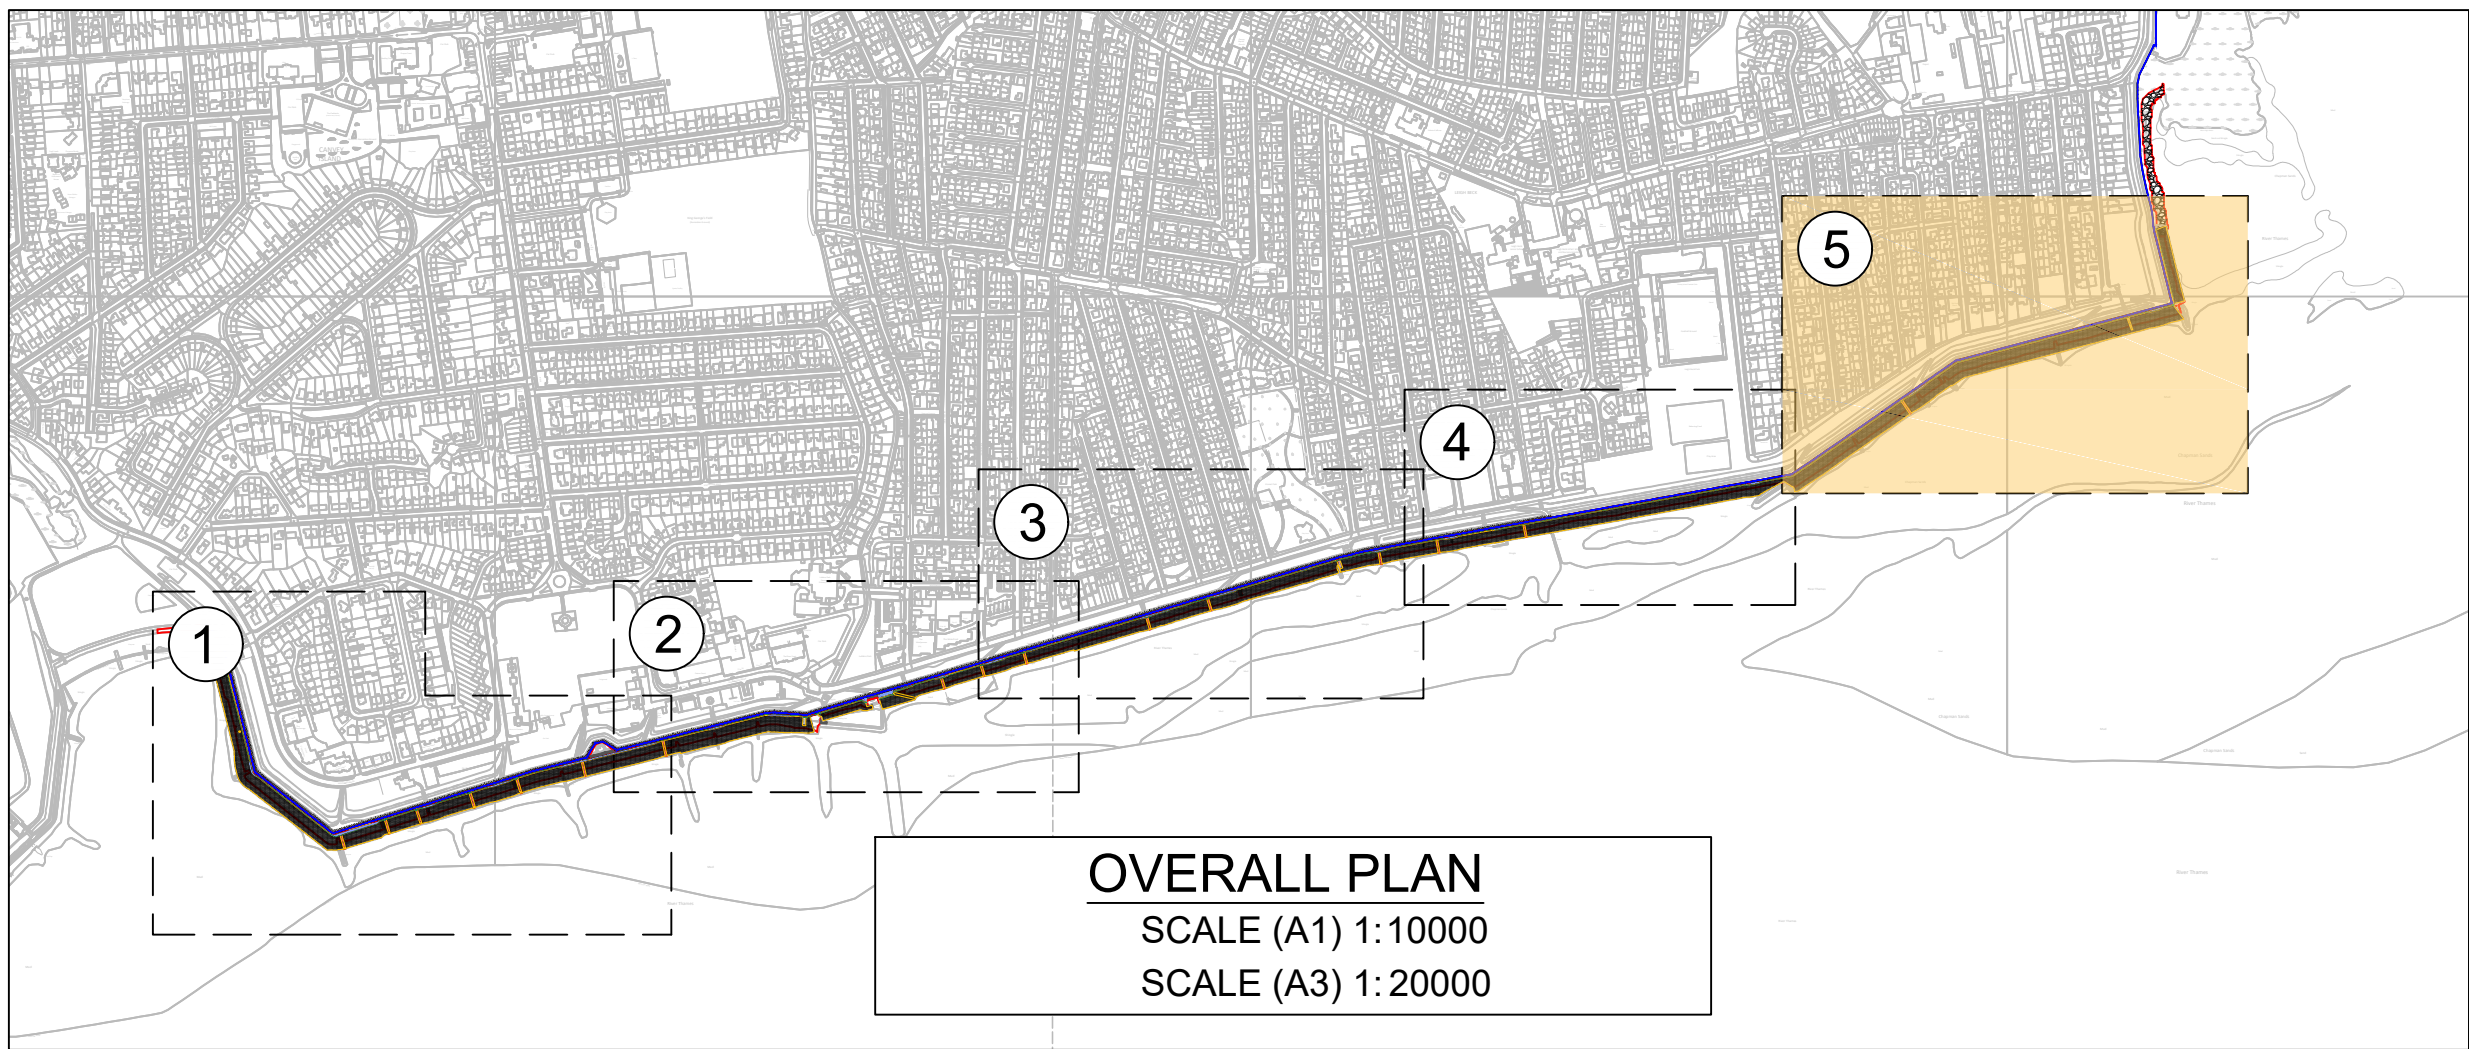

OVERALL PLAN  
SCALE (A1) 1:10000  
SCALE (A3) 1:20000

CHAINAGE	OSA SLOPE
0+050 to 0+185	1 in 3.45
0+185 to 0+195	Transition between 1 in 3.45 and 1 in 3.7
0+195 to 1+015	1 in 3.7
1+015 to 1+090	1 in 3.25
Concorde Beach	TBC
1+126 to 2+340	1 in 3.45
2+340 to 2+910	1 in 3.7
2+910 to 3+005	1 in 3

from model  
TEA-3B-00.00-FM-EG-DF-001001

0 10 20 30 40 50 60 70 80 90 100  
SCALE 1:1,000 (A1)  
SCALE 1:2,000 (A3)  
METRES

0 100 200 300 400 500 600 700 800 900 1000  
SCALE 1:10,000 (A1)  
SCALE 1:20,000 (A3)  
METRES

#### Location Plan:



#### Key:

- EXISTING REVETMENT
- MAINTENANCE TRACK, REPAIR AS REQUIRED
- LANDWARD PUBLIC FOOTPATH REPLACEMENT
- EXISTING ROCK ARMOUR REVETMENT
- NEW FORESHORE STEPS
- NEW PASSING PLACE SLAB
- NEW OSA CREST
- OSA REVETMENT
- MAIN CHAINAGE CENTRELINE

#### Notes:

- For typical revetment cross sections, showing both existing and proposed features, refer to drawings TEA-3B-00.00-DR-EG-00-002013 to TEA-3B-00.00-DR-EG-00-002021.

Rev	By	Chkd	Apprvd	Date	Description
P01	CL	YB	AS	01/04/2022	Suitable for review and comment



**TEAM2100**  
Thames Estuary Asset Management 2100 Programme  
TEAM2100  
3rd Floor  
111 Buckingham Palace Road  
London  
SW1W 0SR  
+44 20 7551 6600

Project  
TEAM2100  
FRMS 3B  
CANVEY ISLAND SOUTHERN SHORELINE  
CONSENTS APPLICATIONS

Drawing  
PROPOSED DETAILED PLAN VIEW  
5 OF 5

Original Issue: CL Date: 31/03/2022  
Drawn by: YB Date: 01/04/2022  
Checked by: AS Date: 01/04/2022  
Approved by: AS Date: 01/04/2022

Drawing No. Revision  
TEA-3B-00.00-DR-EG-00-002012 P01

Data Classification: OFFICIAL  
Suitability: S3